


CORTE HI  
FISCALA ..... 1/50

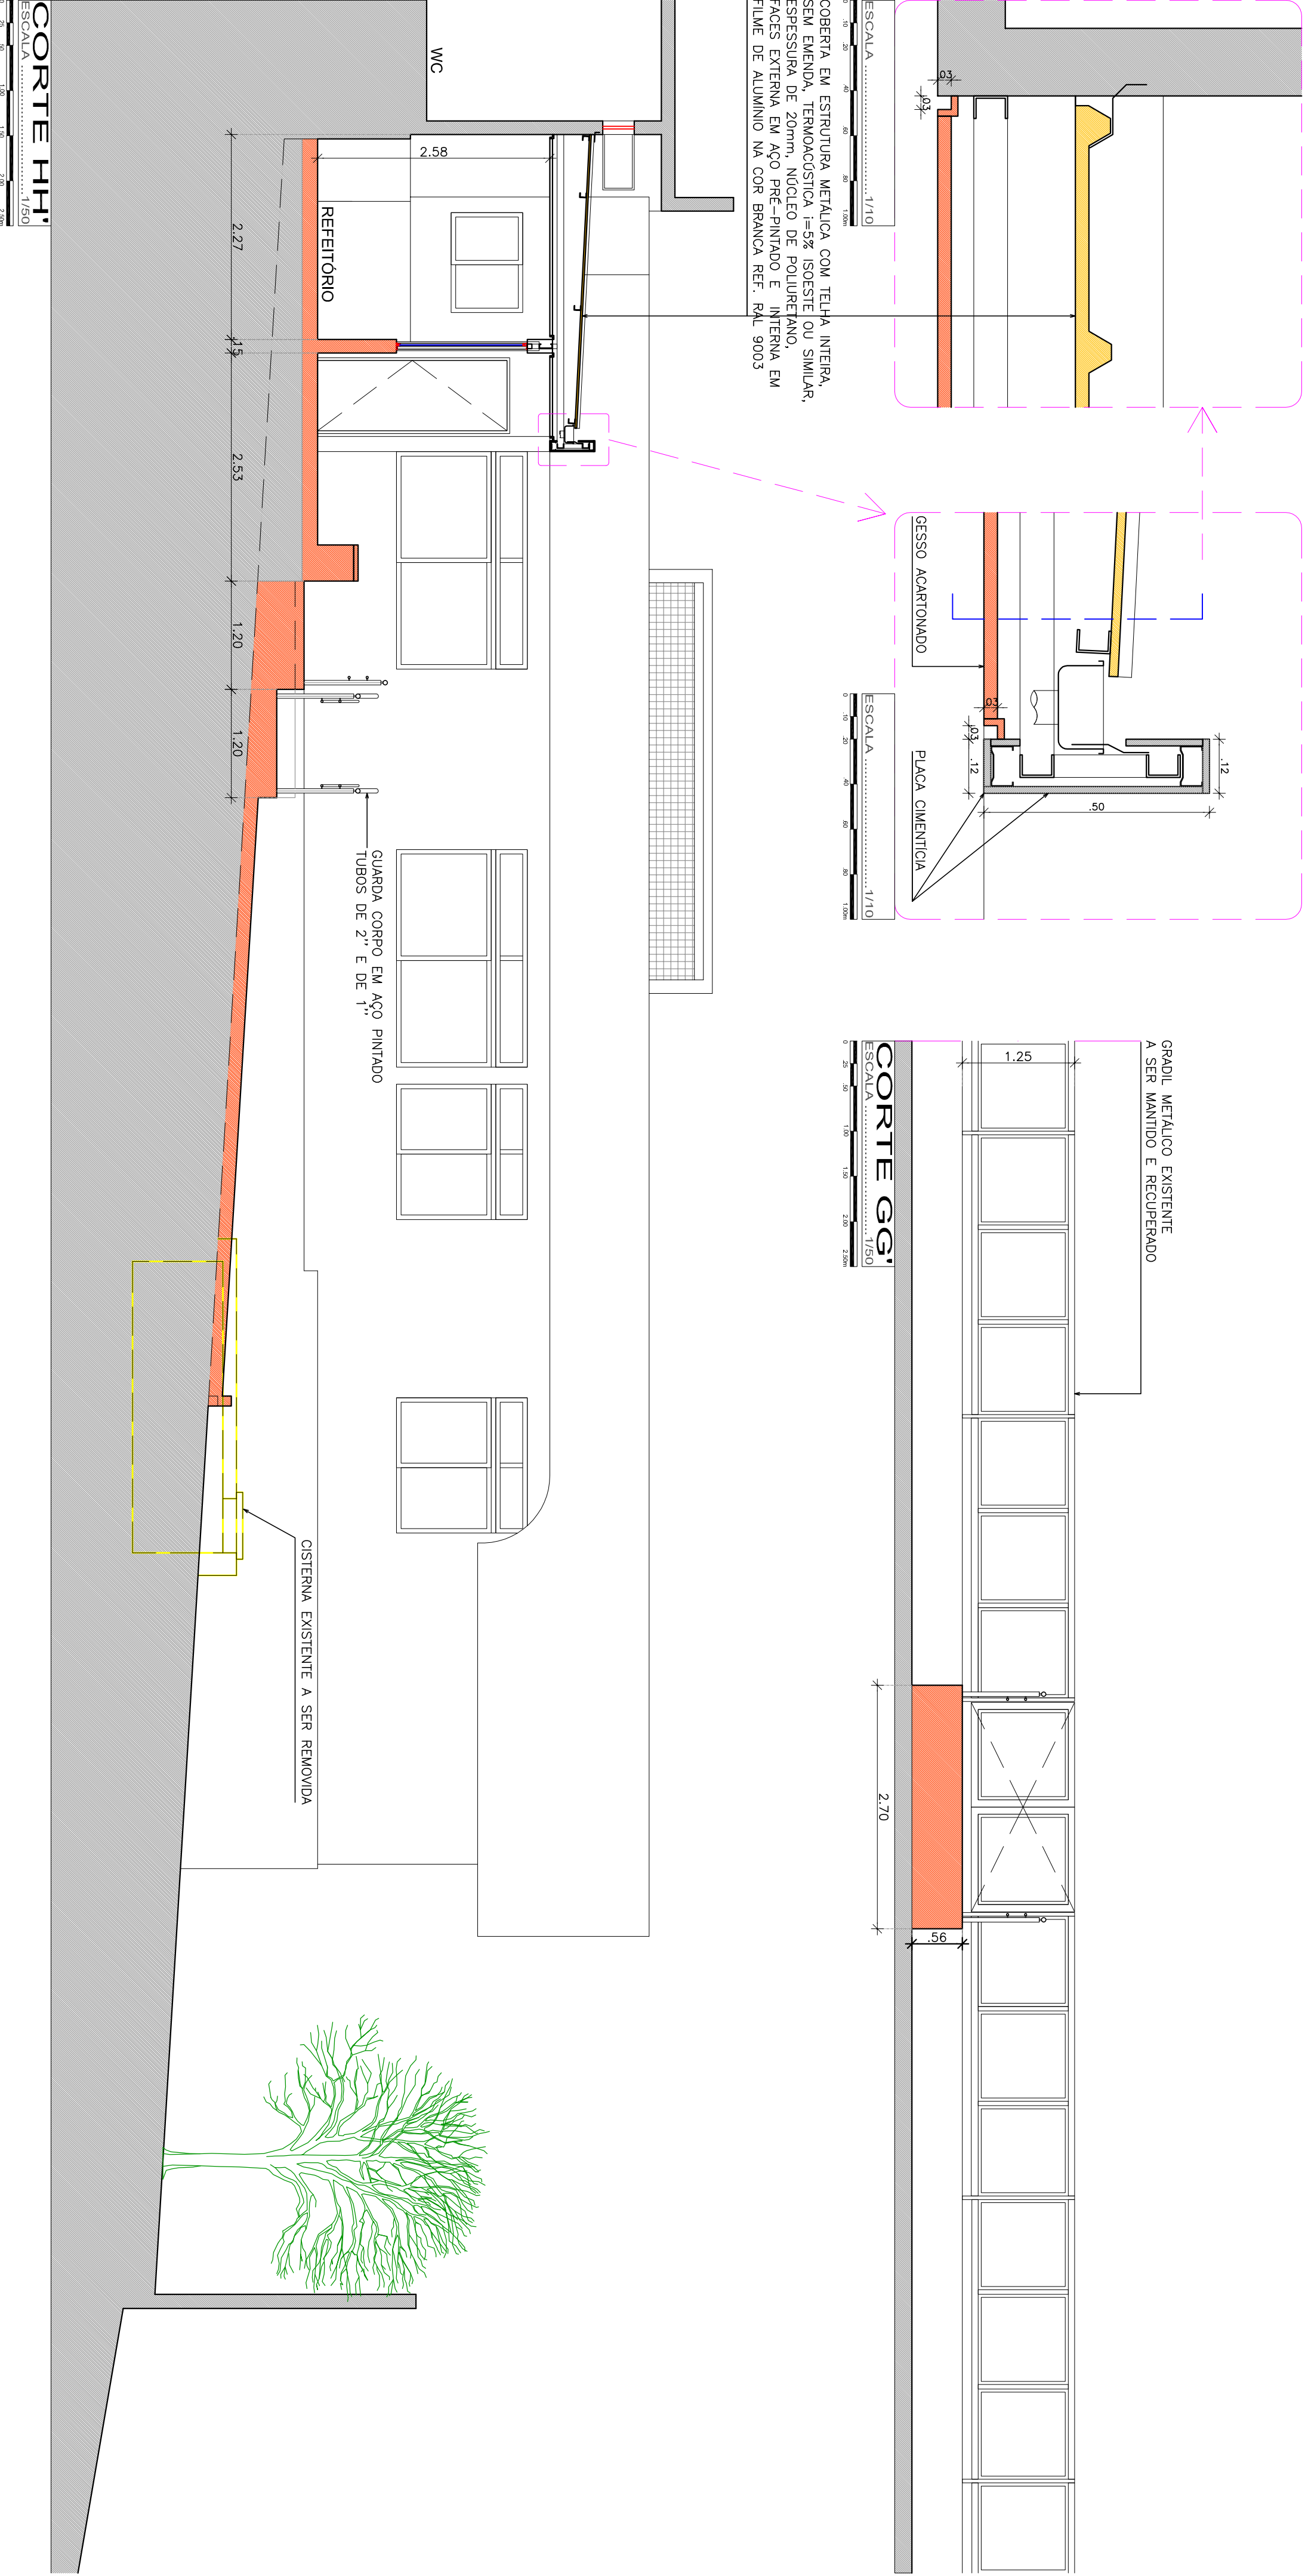

CORTE II  
ESCALA ..... 1/50

